




**NOTES:**  
ALL DIMENSIONS IN MM UNLESS OTHERWISE STATED.

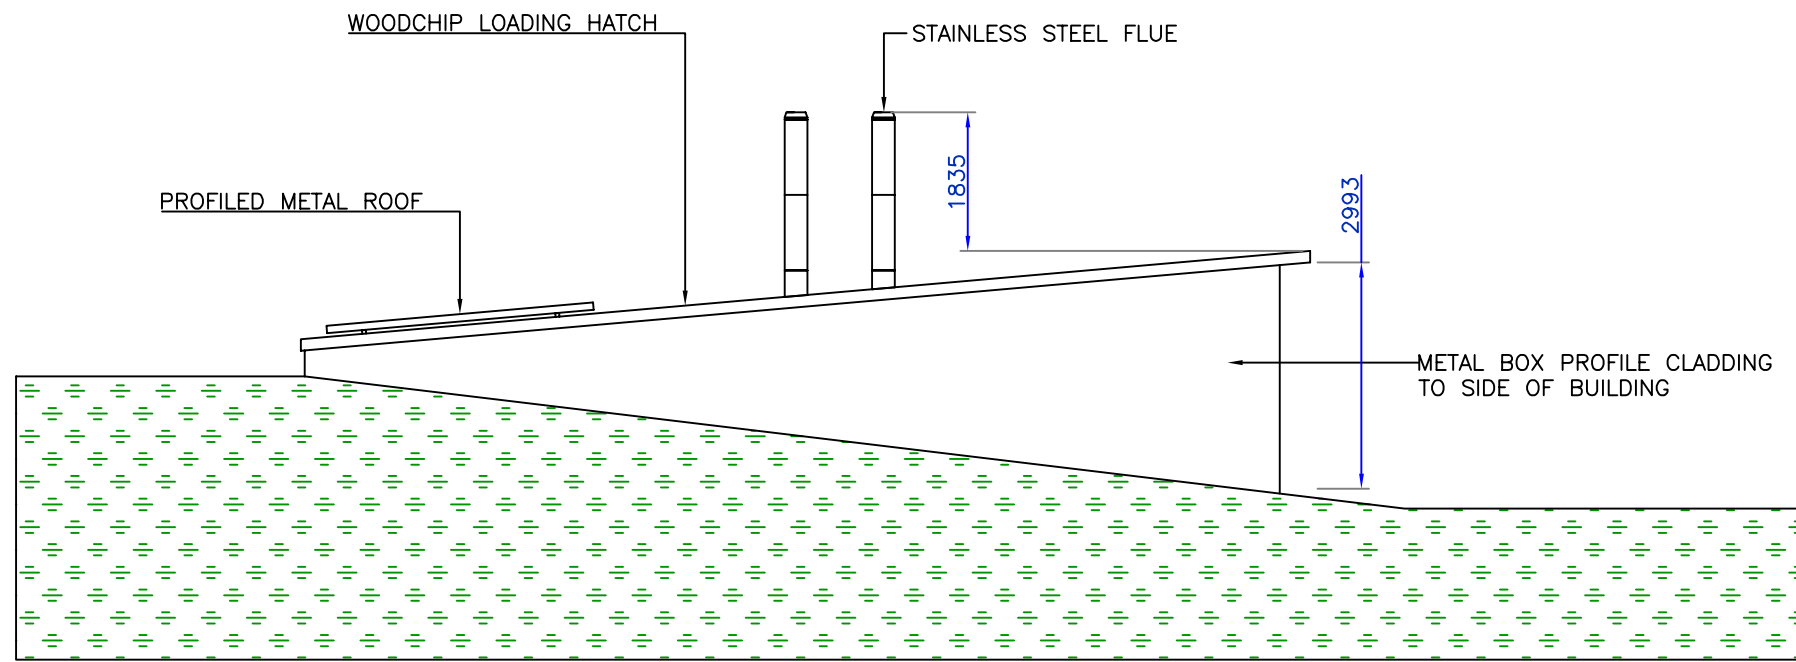

**SOUTH ELEVATION**

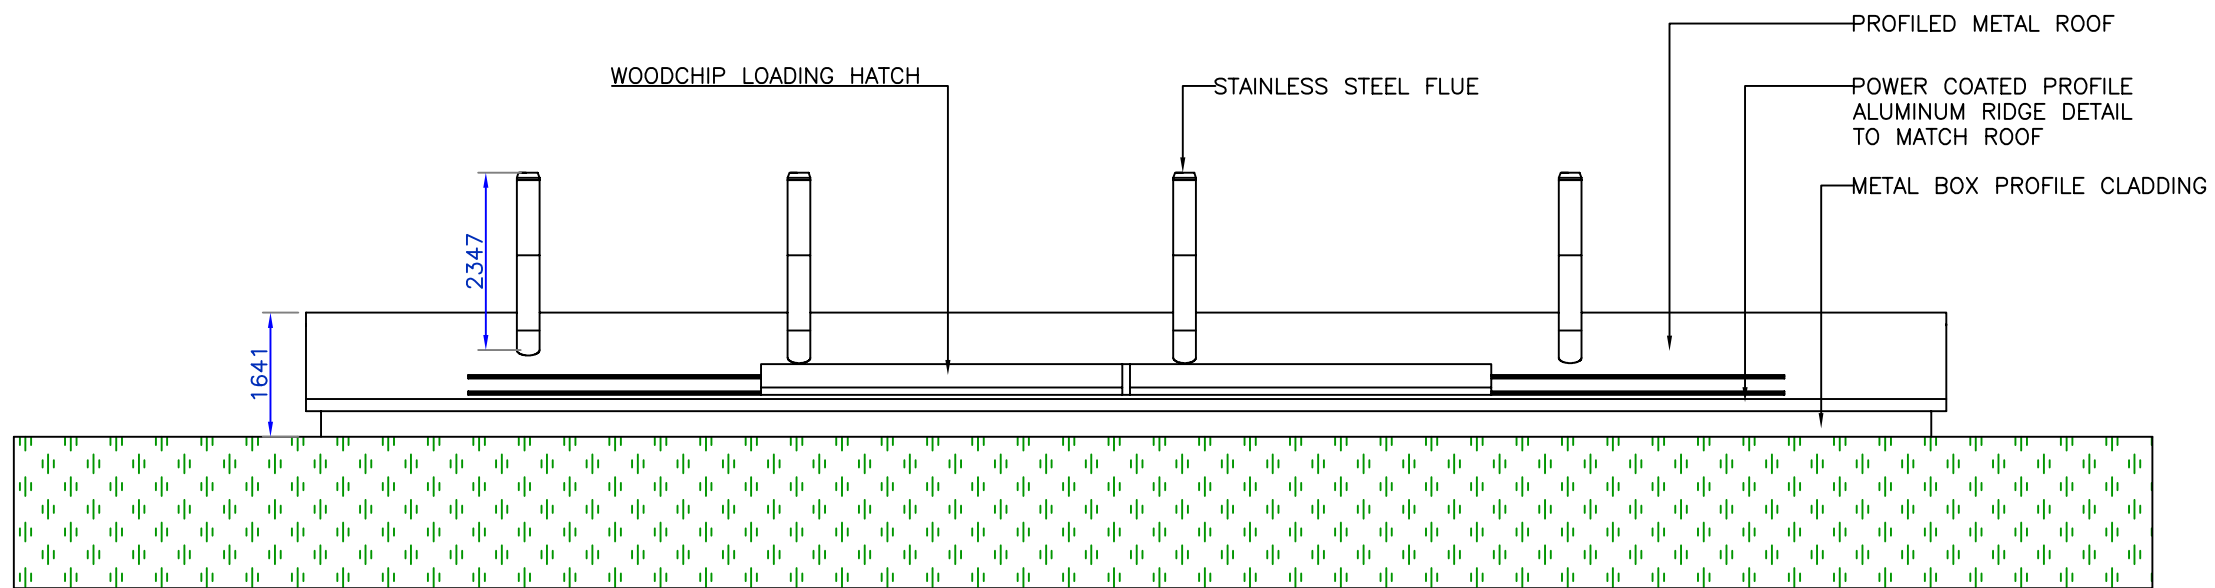

**EAST ELEVATION**

 

SCALE BAR 1-10m

D	WINDOW & DOOR REMOVED	NDP	DSM	DSM	11/12/2015
C	PARKING & WINDOWS ADDED	NDP	DSM	DSM	11/12/2015
B	PARKING & WINDOWS ADDED	NDP	DSM	DSM	11/12/2015
A	FIRST ISSUE	NDP	DSM	DSM	10/12/2015
MK	REVISIONS	DRN	CHK	APP	DATE

**COFTON HOLIDAY PARK  
EX6 8RP**

**EAST AND SOUTH ELEVATIONS**

**PLANNING**

ORIGINAL DRAWING SIZE A3 SCALE 1:100

DRAWING NUMBER <b>T642 - 102</b>	REV. <b>D</b>
-------------------------------------	------------------



TRECO Ltd,  
Pyramid House  
1 Tiverton Way  
Tiverton Business Park  
Tiverton  
Devon  
EX16 6TG

Tel. 0845 1 30 90 12  
Web : [www.treco.co.uk](http://www.treco.co.uk)  
e-mail : [info@treco.co.uk](mailto:info@treco.co.uk)