


NORTH ELEVATION

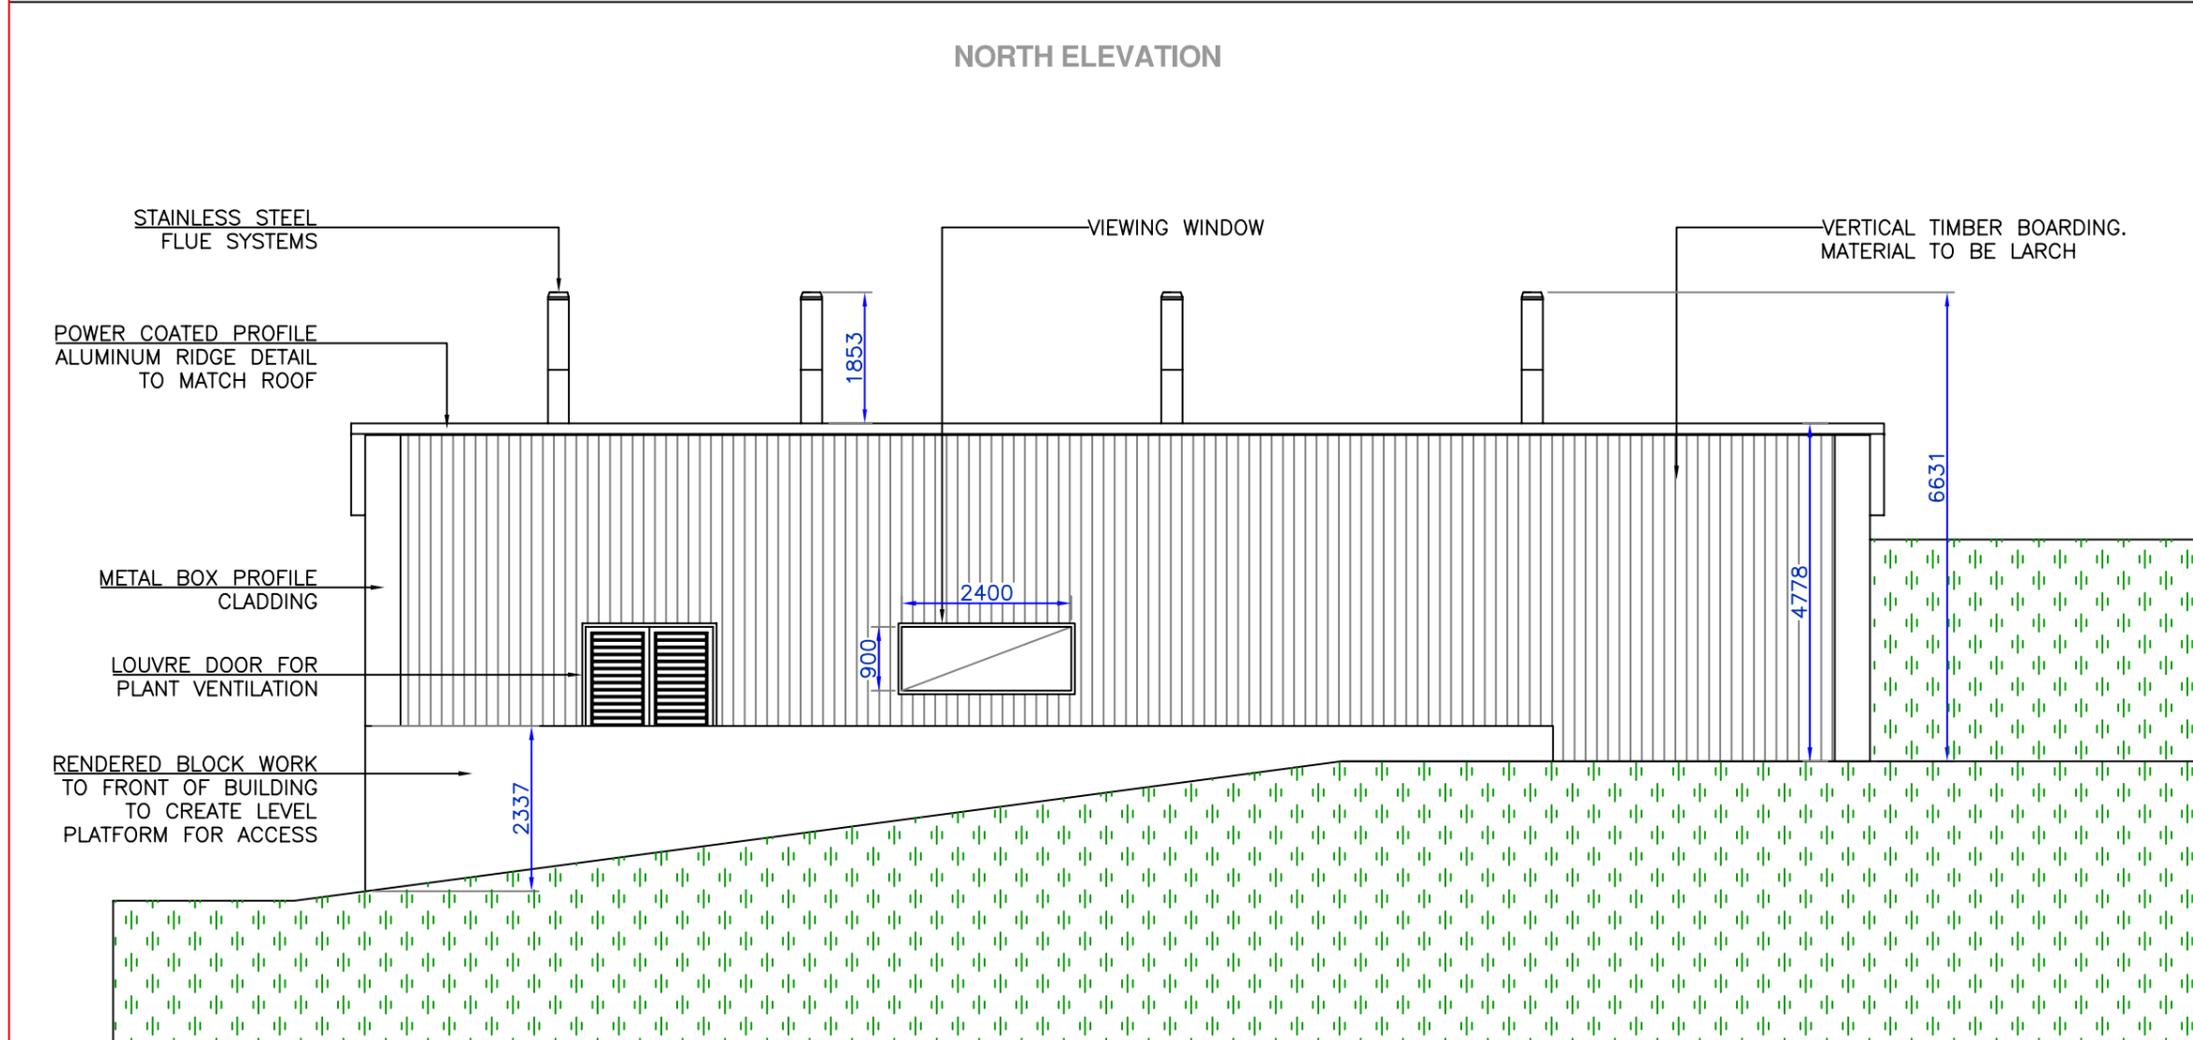

WEST ELEVATION



SCALE BAR 1-10m

NOTES:
ALL DIMENSIONS IN MM UNLESS OTHERWISE STATED.

D	WINDOW & DOOR REMOVED	NDP	DSM	DSM	11/12/2015
C	PARKING ADDED	NDP	DSM	DSM	11/12/2015
B	PARKING & WINDOWS ADDED	NDP	DSM	DSM	11/12/2015
A	FIRST ISSUE	NDP	DSM	DSM	10/12/2015
MK	REVISIONS	DRN	CHK	APP	DATE

COFTON HOLIDAY PARK
EX6 8RP

NORTH & WEST ELEVATIONS

PLANNING

ORIGINAL DRAWING SIZE A3 SCALE 1:100

DRAWING NUMBER	REV.
T642 - 101	D



TRECO Ltd,
Pyramid House
1 Tiverton Way
Tiverton Business Park
Tiverton
Devon
EX16 6TG

Tel. 0845 1 30 90 12
Web : www.treco.co.uk
e-mail : info@treco.co.uk