



COLLISION'S PELLETT SILLO. CONCRETE FOUNDATION BY OTHERS. PLEASE SEE ORDER DETAILS FOR POSITIONING ORIENTATION.

Ø150mm PIPE WORK TO RUN AT HIGH LEVEL FROM THE BUFFER CONTAINER INTO EXISTING PLANT ROOM. PENETRATIONS TO BE AT HIGH LEVEL. CUSTOM SUPPORTING FRAMEWORK TO BE CONSTRUCTED.

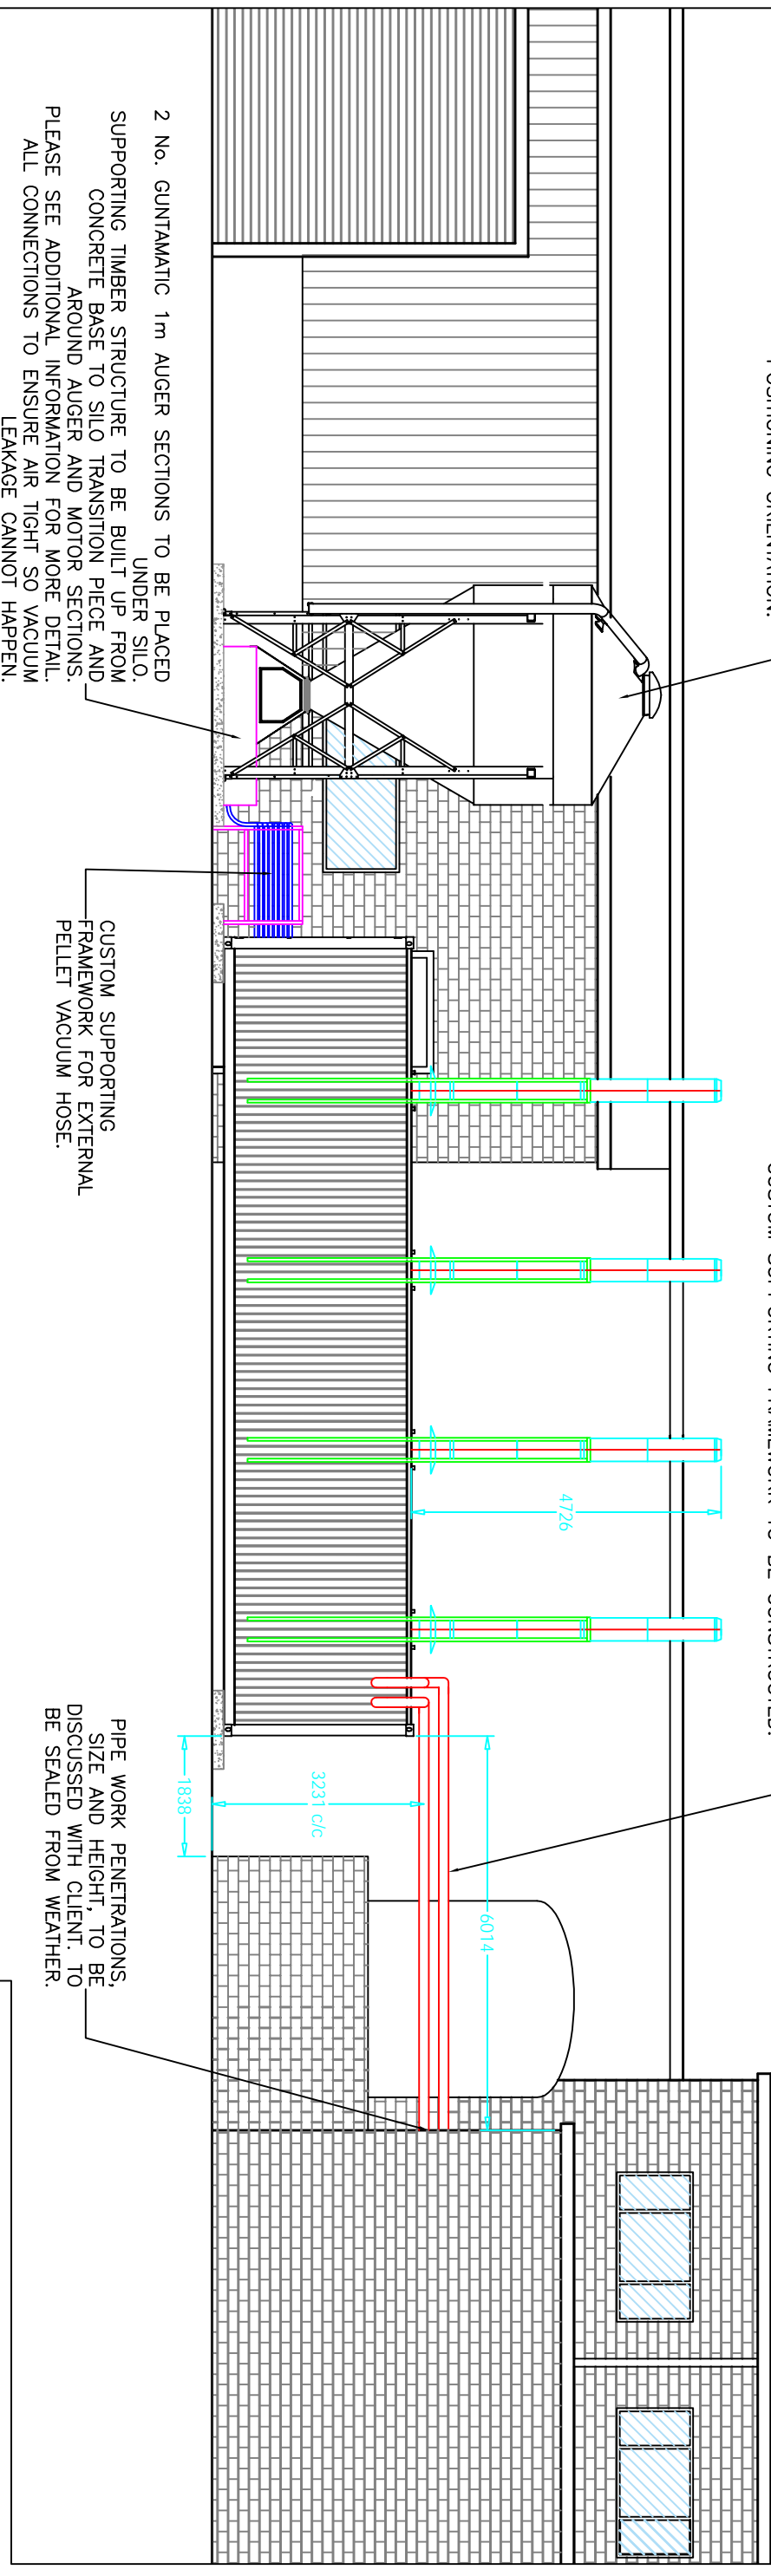

PIPE WORK SPANNING FROM CONTAINER TO EXISTING PLANT ROOM TO RUN ON TOP OF EACH OTHER.

DRAIN TO DISCHARGE SURFACE DRAIN, TO BE PROTECTED BY CAGE.

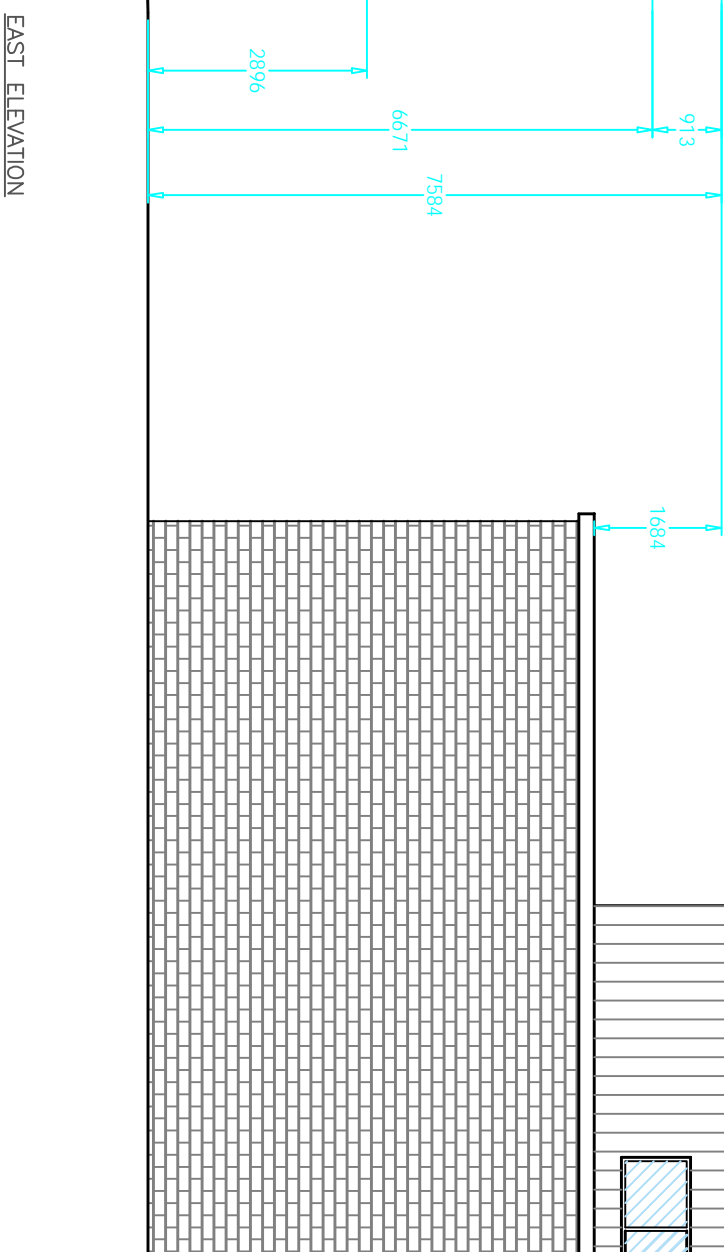

A	FIRST ISSUE	NDP	DSM	31/10/16	
MK	REVISIONS	DRN	CHK	APP	DATE

### SITE ELEVATIONS

## INSTALLATION

ORIGINAL DRAWING SIZE A3 SCALE NTS

DRAWING NUMBER  
T661 - 102

REV. A

TRECO Ltd,

Pyramid House  
1 Tiverton Way  
Tiverton Business Park  
Tiverton  
Devon  
EX16 6TG



Tel. 0845 1 30 90 12  
Web : www.treco.co.uk  
e-mail : info@treco.co.uk