

- NOTES
- UNLESS NOTED OTHERWISE ALL DIMENSIONS ARE IN MILLIMETRES & ALL LEVELS ARE IN METRES AOD.

MK	REVISIONS	DRN	CHK	APP	DATE
D	REVISION TO FLUE POSITION	AWO			22/05/15
C	ASH BINS REMOVED	NDP	AWO	DSM	24/04/15
B	DIMENSIONS ADDED	AWO	JRT		21/04/15
A	FOR INSTALLATION	NDP	DMB	DSM	14/04/2015
MK					

GREAT TEW

TOTAL BUFFER STORAGE VOLUME
20,000 LITRES

LAYOUT OF ENERGY HUB

INSTALLATION



ORIGINAL DRAWING SIZE A3 SCALENTS

DRAWING NUMBER	REV.
GREAT TEW 004	D



Treco Ltd,
Tiverton Way
Pyramid House,
Tiverton Business Park,
Tiverton,
Devon,
EX16 6TG

Tel. 0845 1 30 90 12
Web: www.treco.co.uk
E-Mail: info@treco.co.uk

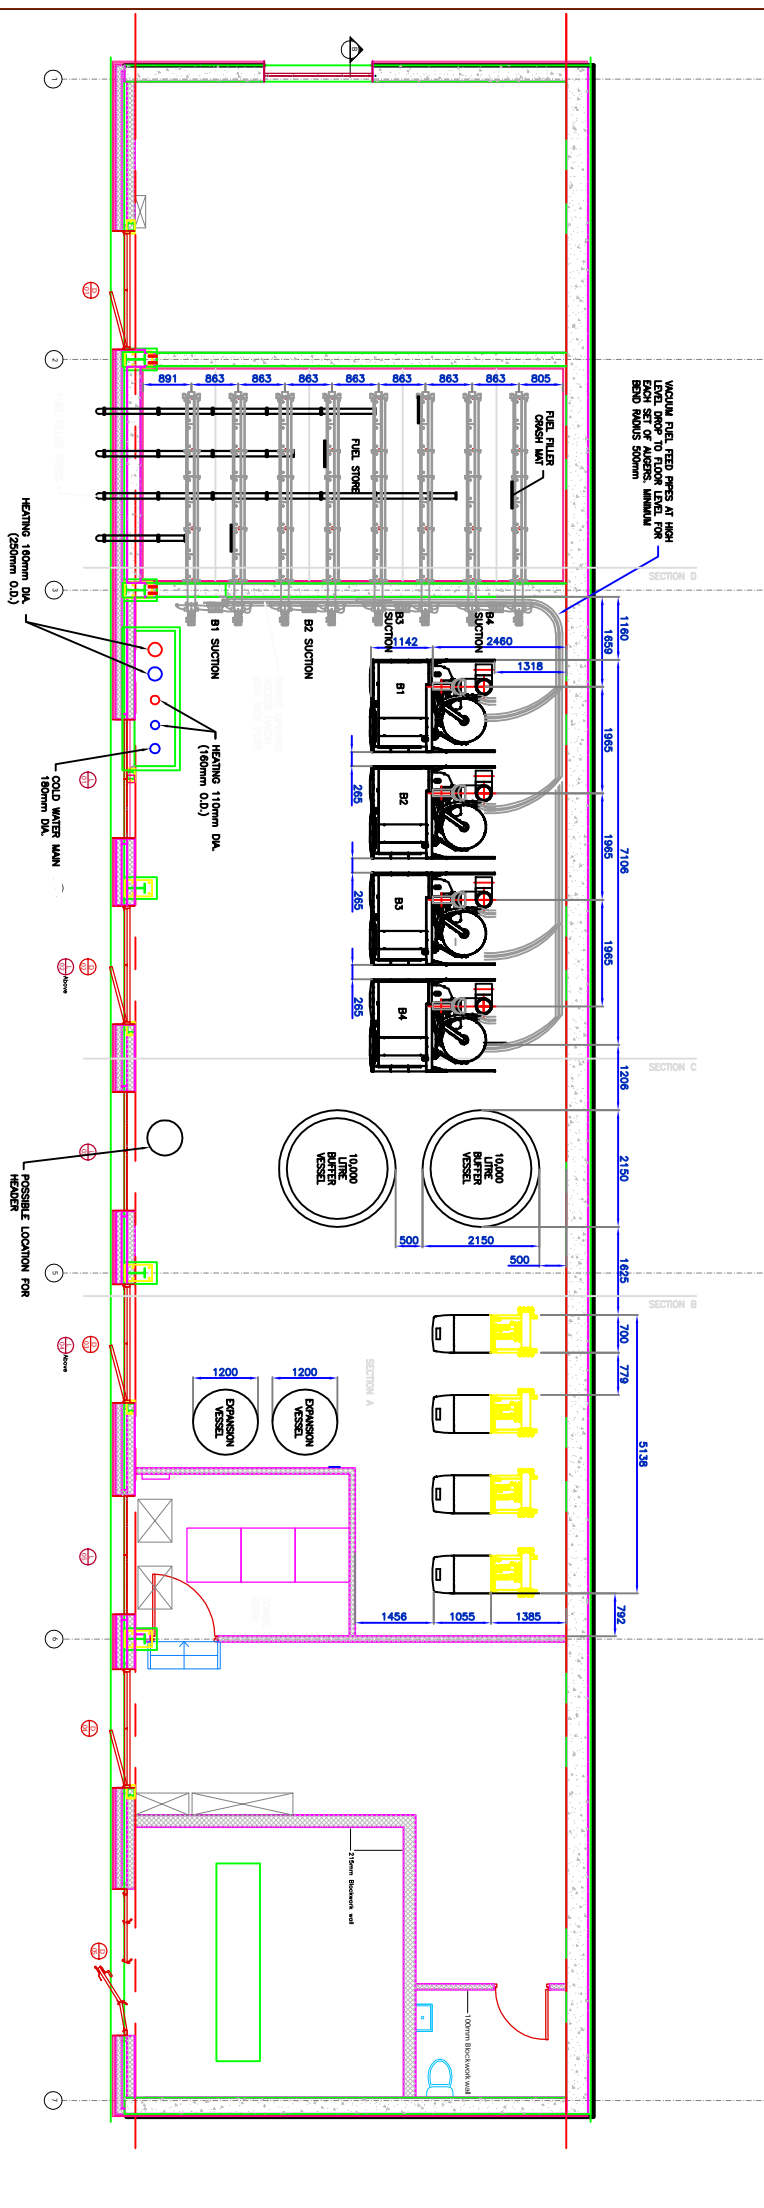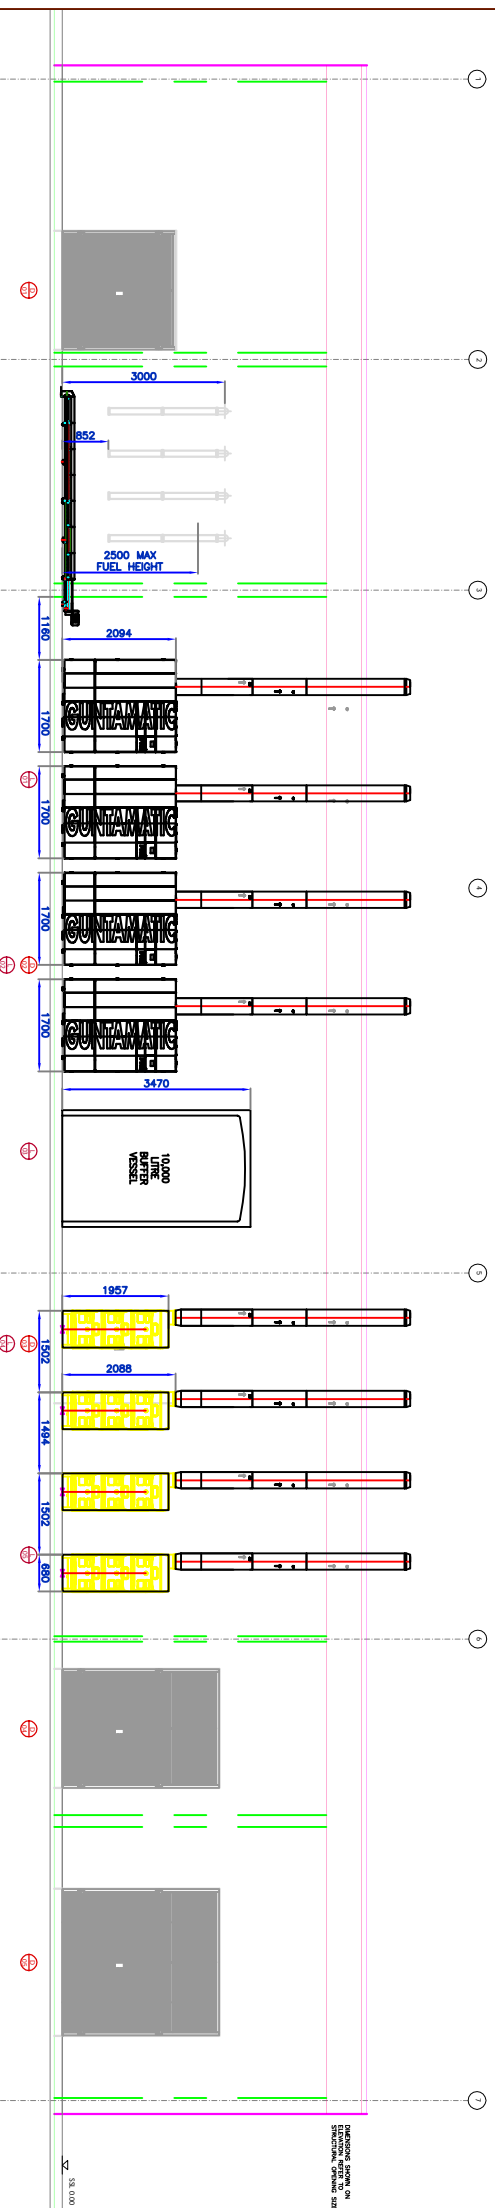

NOTE:
FUEL STORE CONSTRUCTION TO BE GENERALLY TO TRECOS DRAWING NO STD/087 AND FREE FROM MOISTURE INGRESS. IT IS RECOMMENDED TO LINE THE FUEL STORE TO PREVENT DUST INGRESS.
BOILER ROOM TO BE LINED WITH HALF HOUR FIRE RESISTANT MATERIAL ON ALL COMPARTMENT SURFACES, FUEL PIPING, ELECTRICAL SERVICES AND EXHAUSTS FLAT SLOID & EVEN.
NO ELECTRICAL EQUIPMENT, LIGHTS ETC. TO BE WITHIN FUEL STORE AREA.
ELECTRICAL SUPPLY AND MAINS WATER TO BE SUPPLIED TO BOILER ROOM ALL BY OTHERS.

