
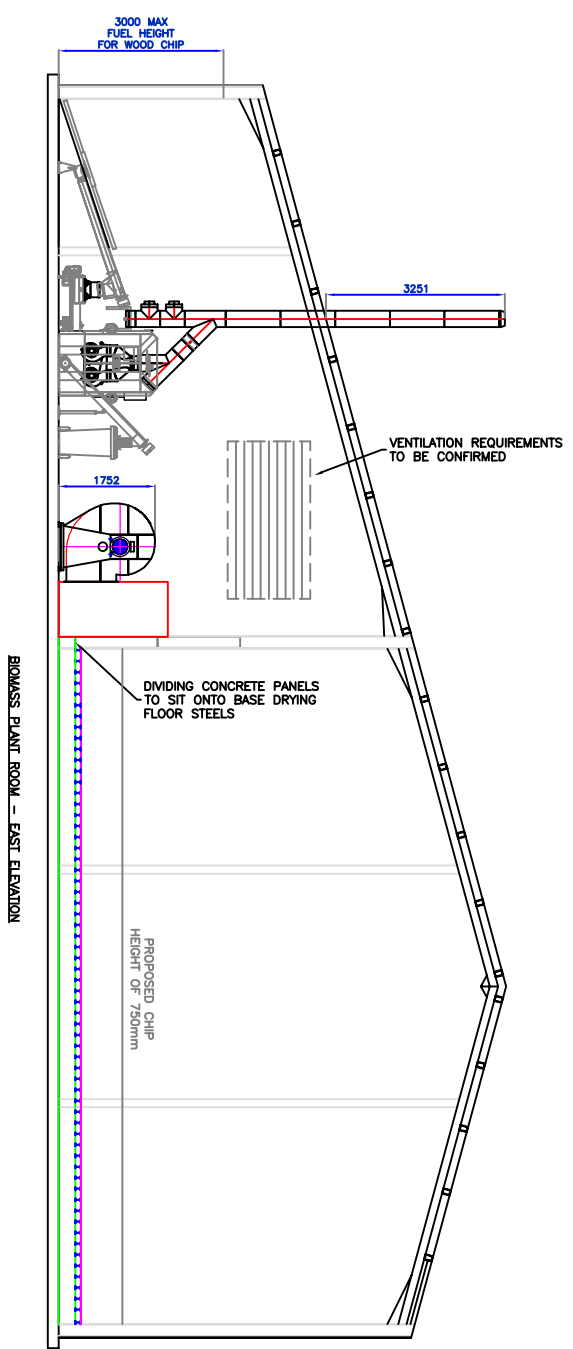
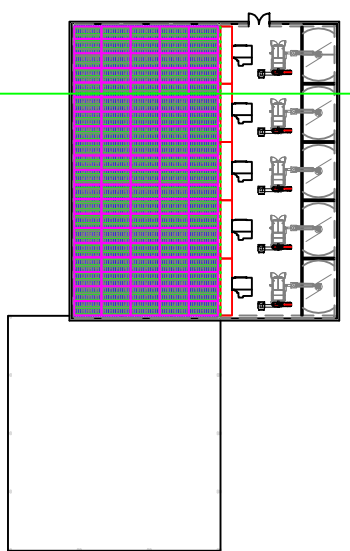


NOTES:  
NOTE 1. ALL DIMENSIONS IN MM UNLESS OTHERWISE STATED.

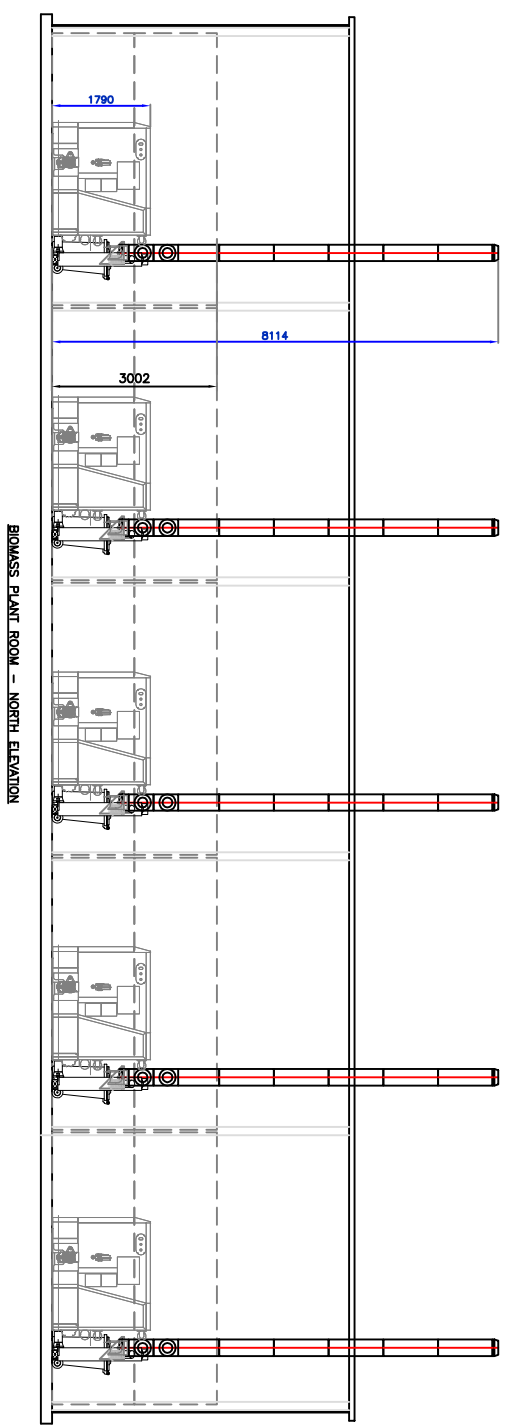

NO.	REVISIONS	DRN	CHK	APP	DATE
A	FLUE HEIGHT REVIEWED	NDP	AWO	NDP	04/09/15
A	FIRST ISSUE	NDP	AWO	DSM	14/08/15

TOWNE TIMBER  
Y018 7LU

PLANT ROOM LAYOUT

INSTALLATION

ORIGINAL DRAWING NUMBER	SCALE	NTS	REV.
R0134 - 002			B



Rainbow Heat & Power Ltd,  
Unit 5 Cedar Court  
Tiverton Business Park  
Tiverton  
EX16 6GT

Tel. 01884 212 044  
Web : [www.rainbowheatandpower.co.uk](http://www.rainbowheatandpower.co.uk)  
e-mail : [hello@rainbowheatandpower.co.uk](mailto:hello@rainbowheatandpower.co.uk)